



**EAST ELEVATION**  
SCALE: 3/32" = 1'-0"

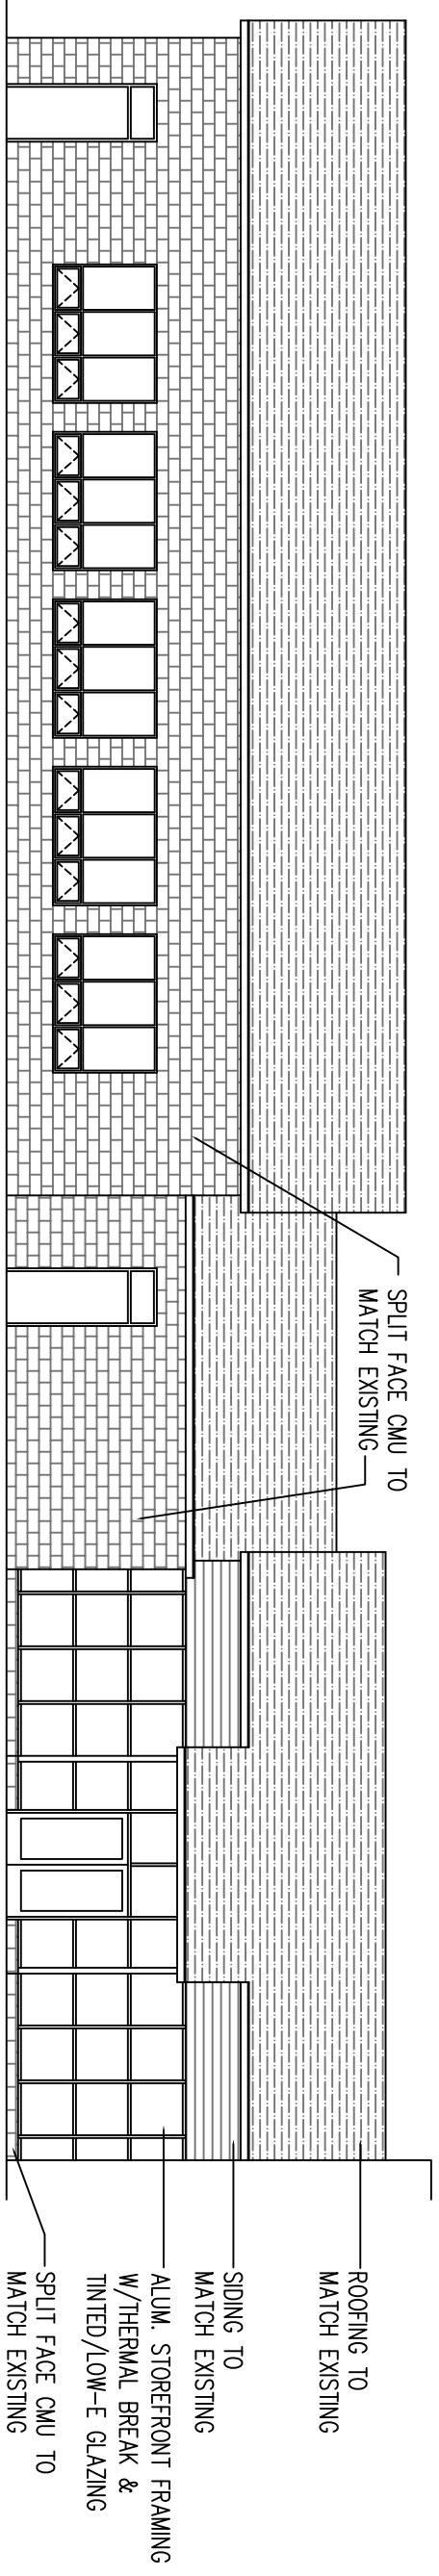

**WEST ELEVATION**  
SCALE: 3/32" = 1'-0"

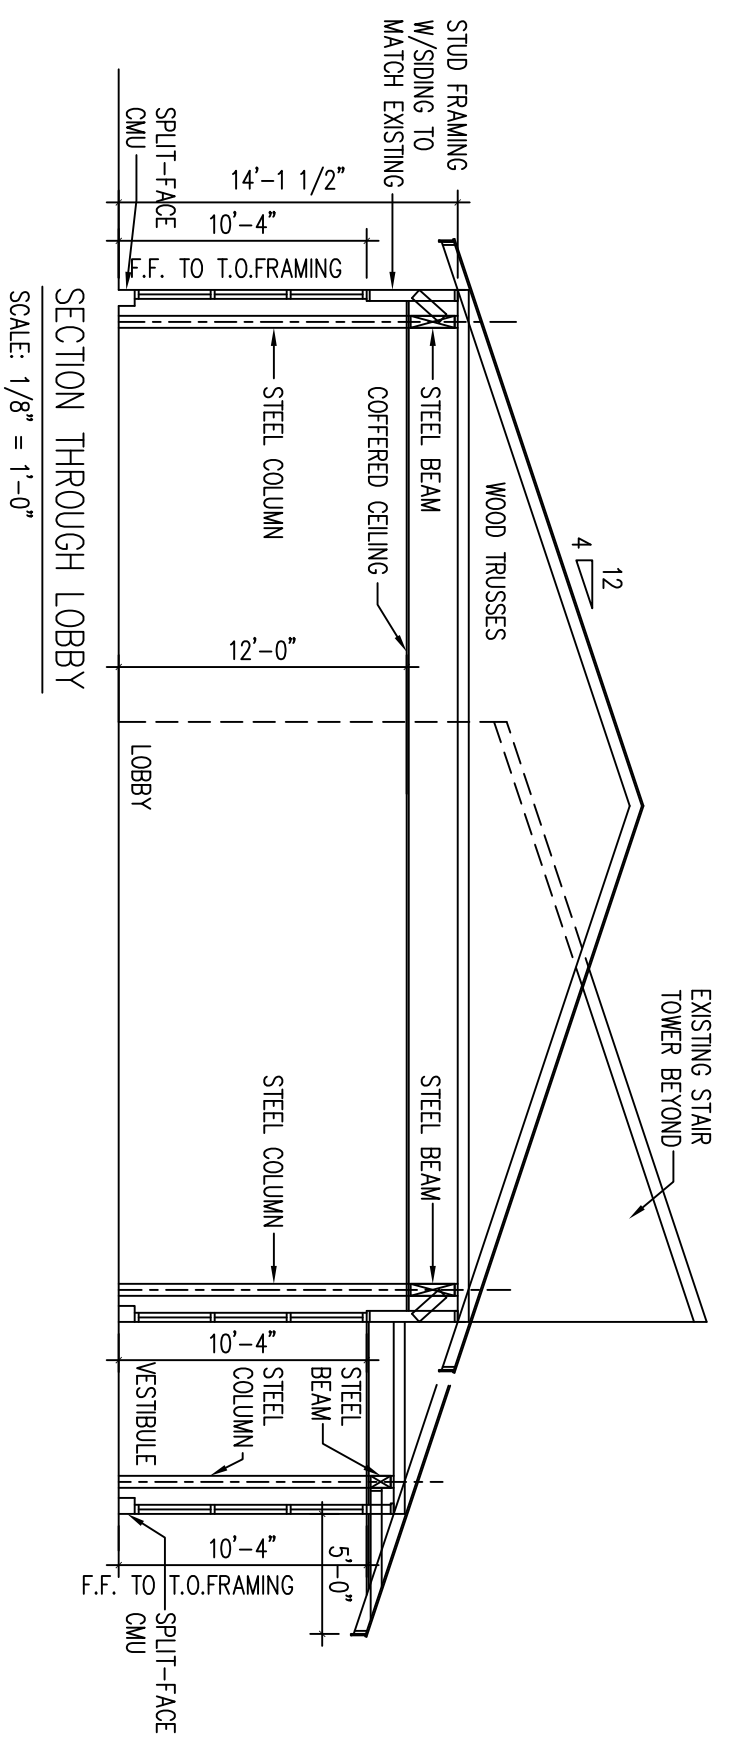

**SECTION THROUGH LOBBY**  
SCALE: 1/8" = 1'-0"