

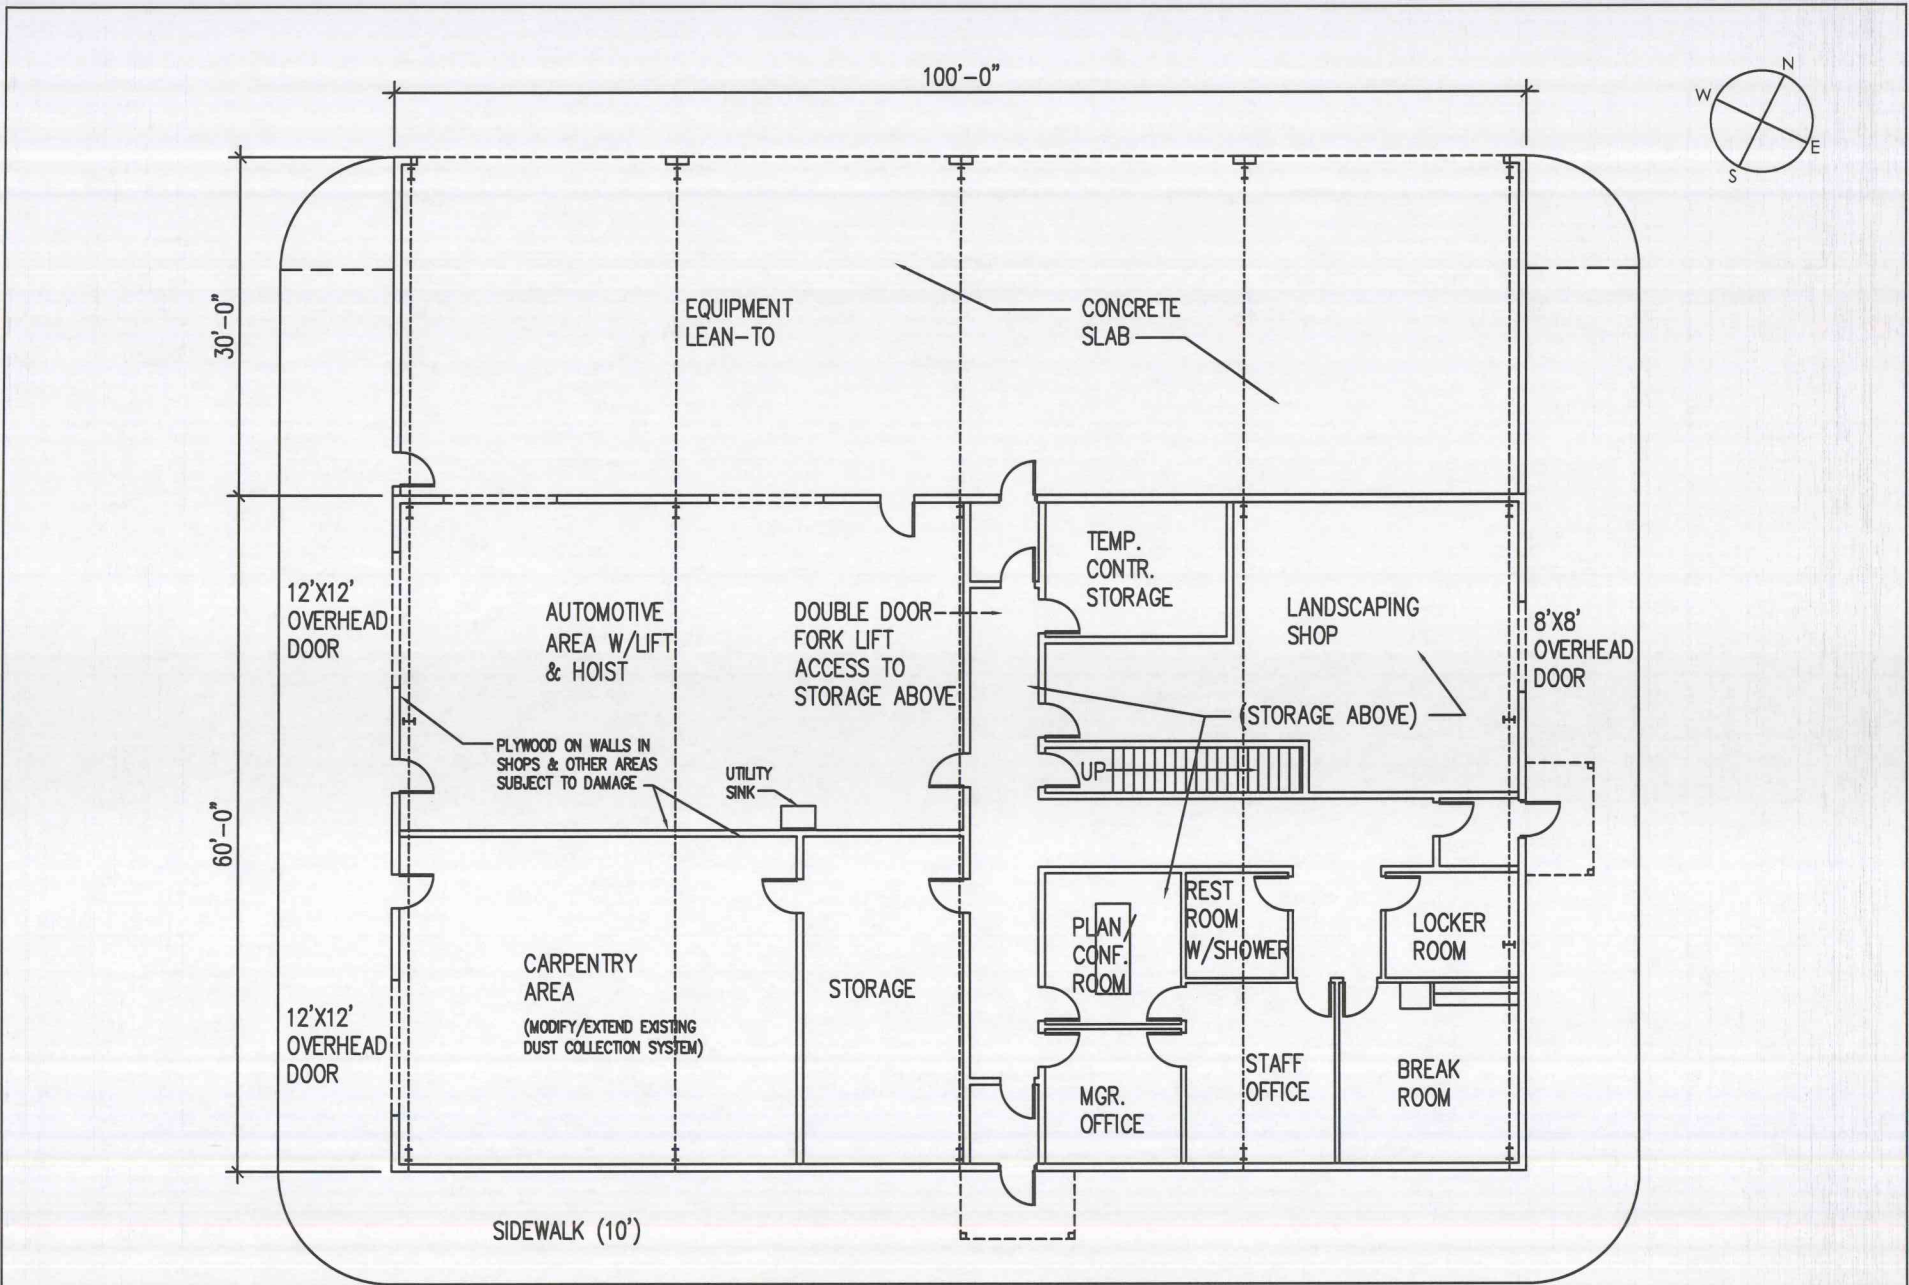


JAFFE.ARCHITECTURE.LLC
 PO BOX 803, HUNTINGDON VALLEY, PA 19006
 267.277.2926 CONTACT@JAFFEARCH.COM

PRELIMINARY DRAFT: FEASIBILITY STUDY FOR
THE FRIENDS OF ISRAEL GOSPEL MINISTRY, INC.

DRAWING 12
 OVERALL SITE PLAN
 DATE: 02.02.2015

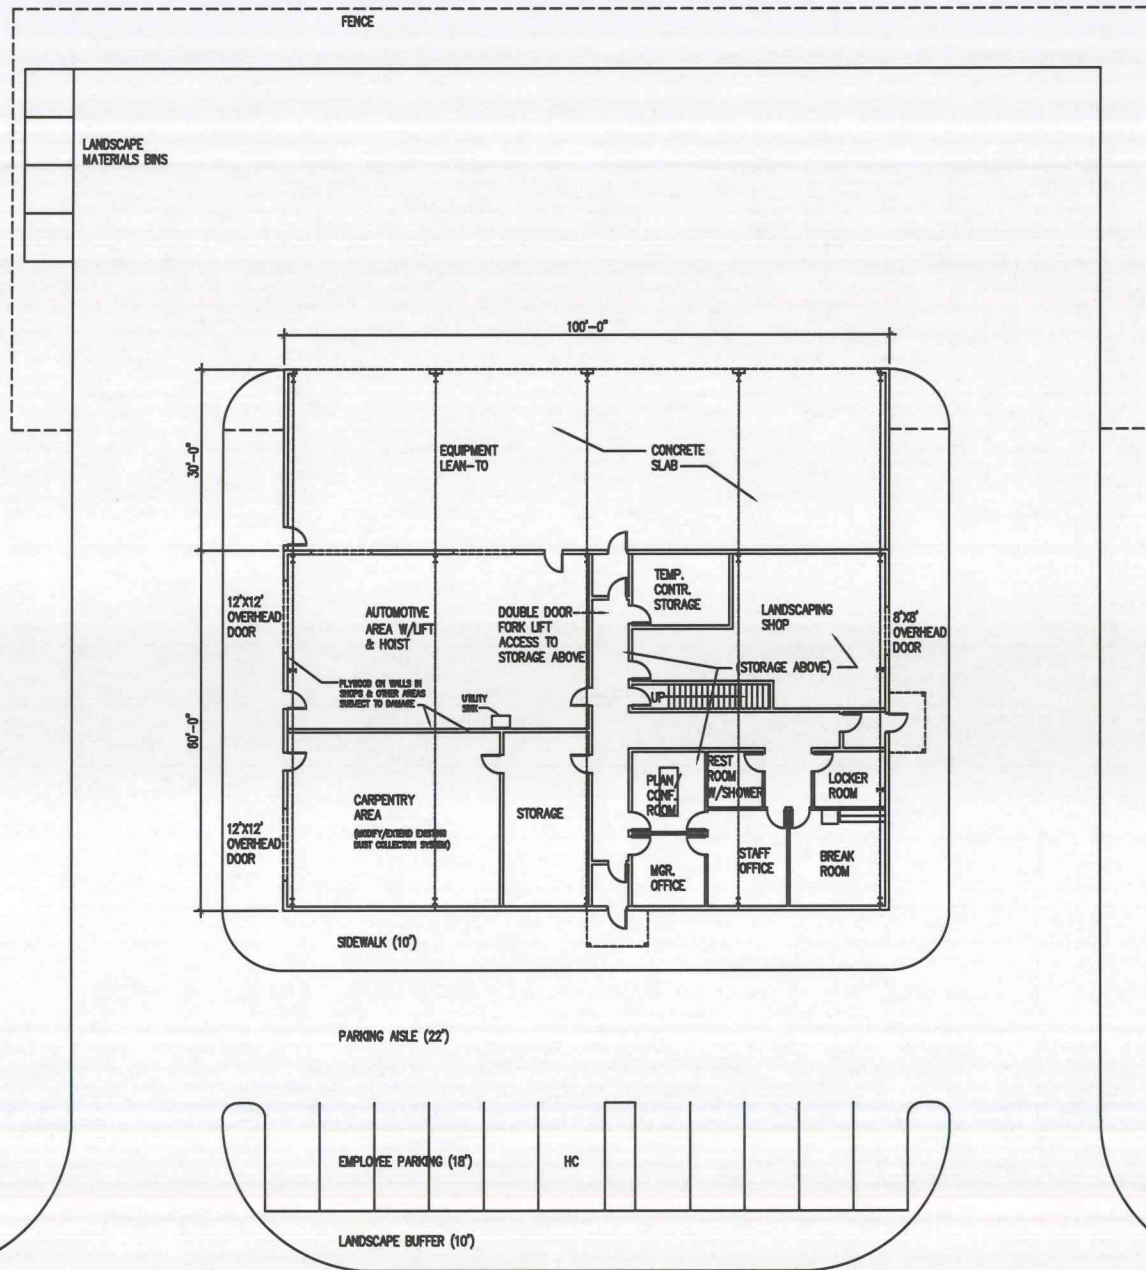


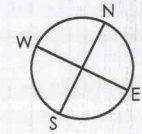

JAFFE.ARCHITECTURE.LLC
PO BOX 803, HUNTINGDON VALLEY, PA 19006
267.277.2926 CONTACT@JAFSEARCH.COM


PRELIMINARY DRAFT: FEASIBILITY STUDY FOR
THE FRIENDS OF ISRAEL GOSPEL MINISTRY, INC.

DRAWING 8
MAINTENANCE BUILDING - FLOOR PLAN
SCALE: 1" = 30'-0"
DATE: 02.02.2015

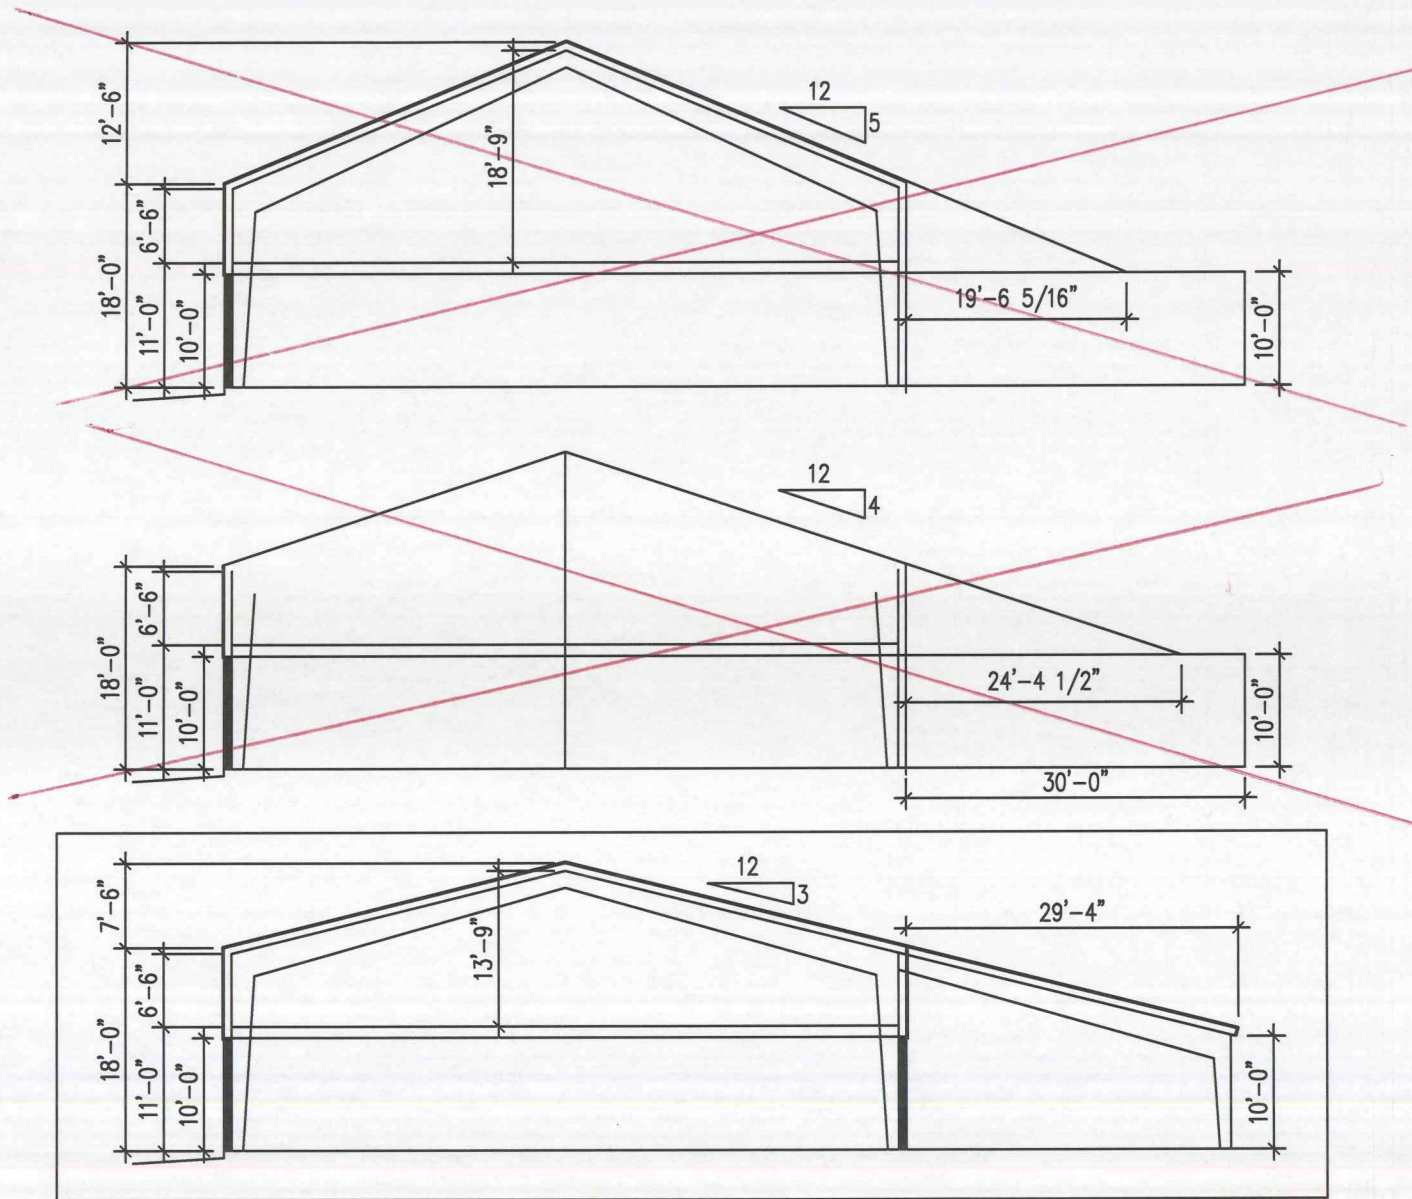



EAST ELEVATION

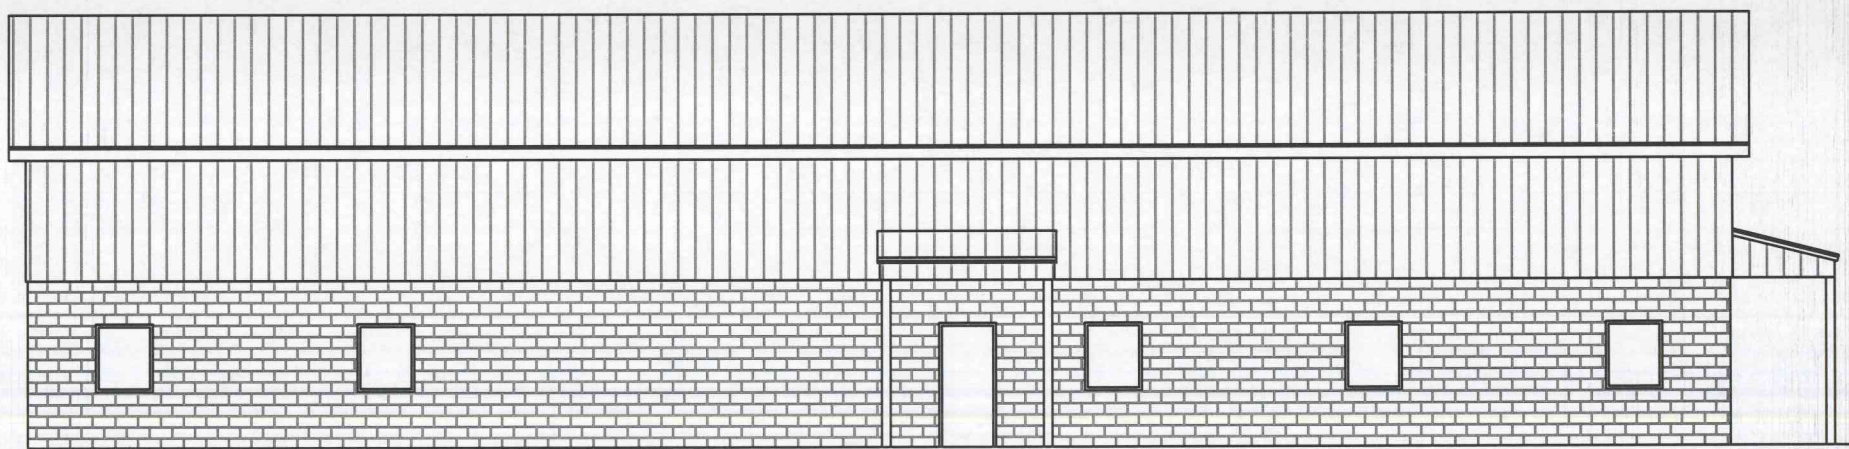


SOUTH ELEVATION


JAFFE.ARCHITECTURE.LLC
PO BOX 803, HUNTINGDON VALLEY, PA 19006
267.277.2926 CONTACT@JAFFEARCH.COM

PRELIMINARY DRAFT: FEASIBILITY STUDY FOR
THE FRIENDS OF ISRAEL GOSPEL MINISTRY, INC.

DRAWING 10
MAINTENANCE BUILDING - ELEVATIONS 1
SCALE: 3/32" = 1'-0"
DATE: 02.02.2015

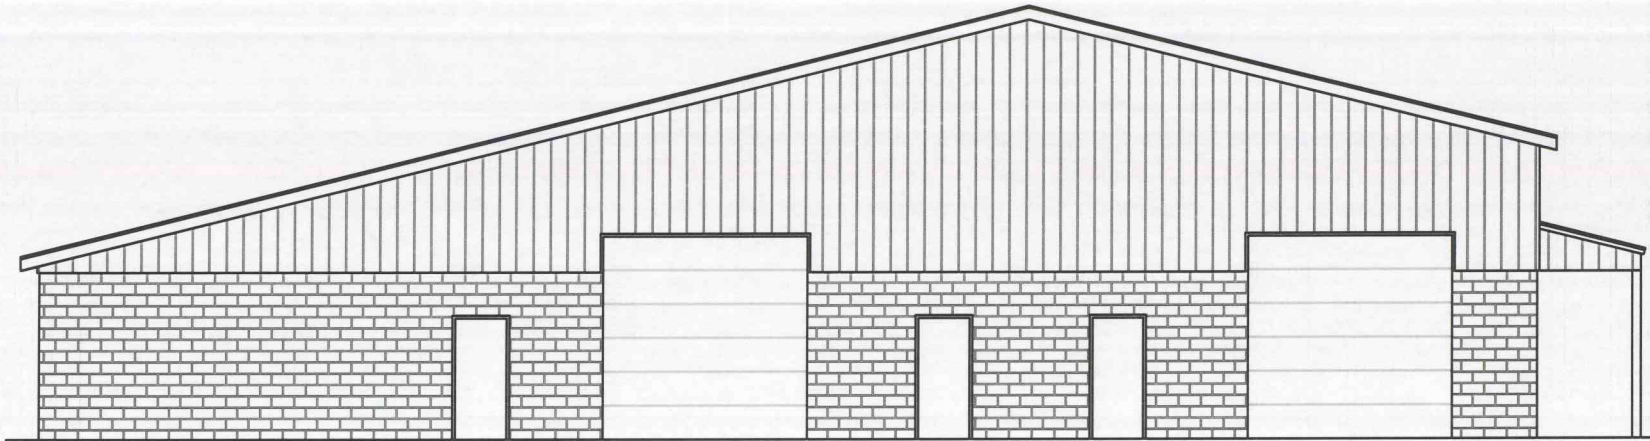

WEST ELEVATION

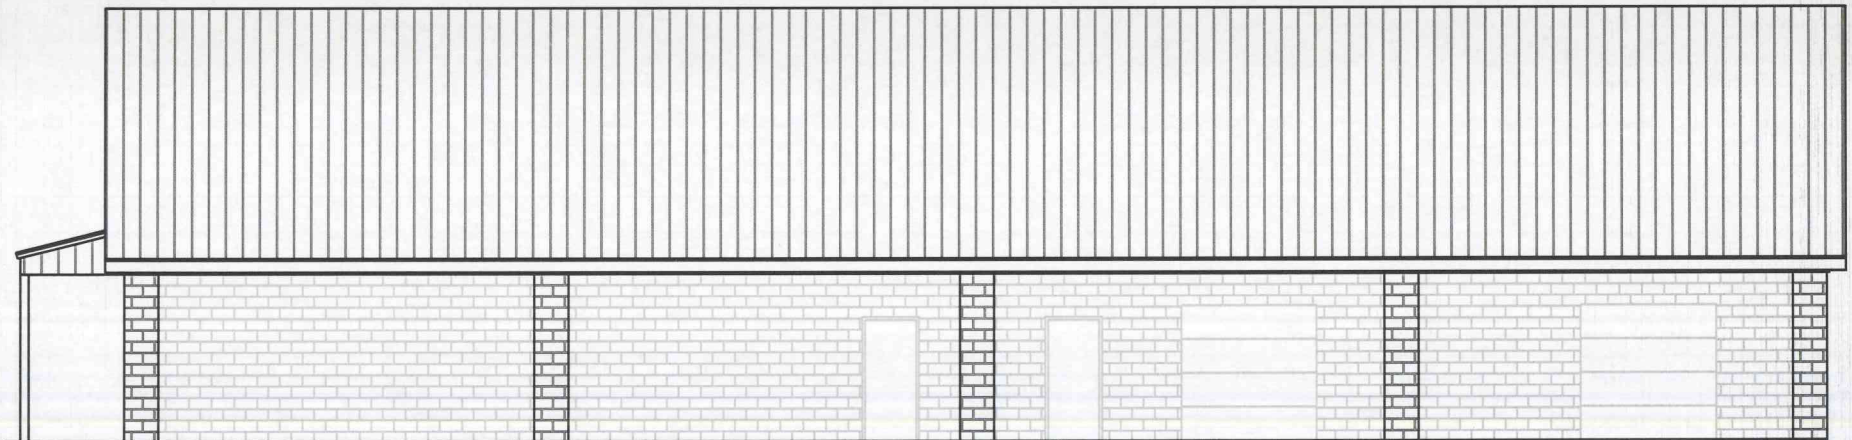

NORTH ELEVATION

JAFFE.ARCHITECTURE.LLC
PO BOX 803, HUNTINGDON VALLEY, PA 19006
267.277.2926 CONTACT@JAFFEARCH.COM

PRELIMINARY DRAFT: FEASIBILITY STUDY FOR
THE FRIENDS OF ISRAEL GOSPEL MINISTRY, INC.

DRAWING 11
MAINTENANCE BUILDING - ELEVATIONS 2
SCALE: 3/32" = 1'-0"
DATE: 02.02.2015