




P1 2x4 STUD PARTITION  
P1A 2x4 SOUND ATTENUATION STUD PARTITION  
SCALE: 1/8" = 1'-0"

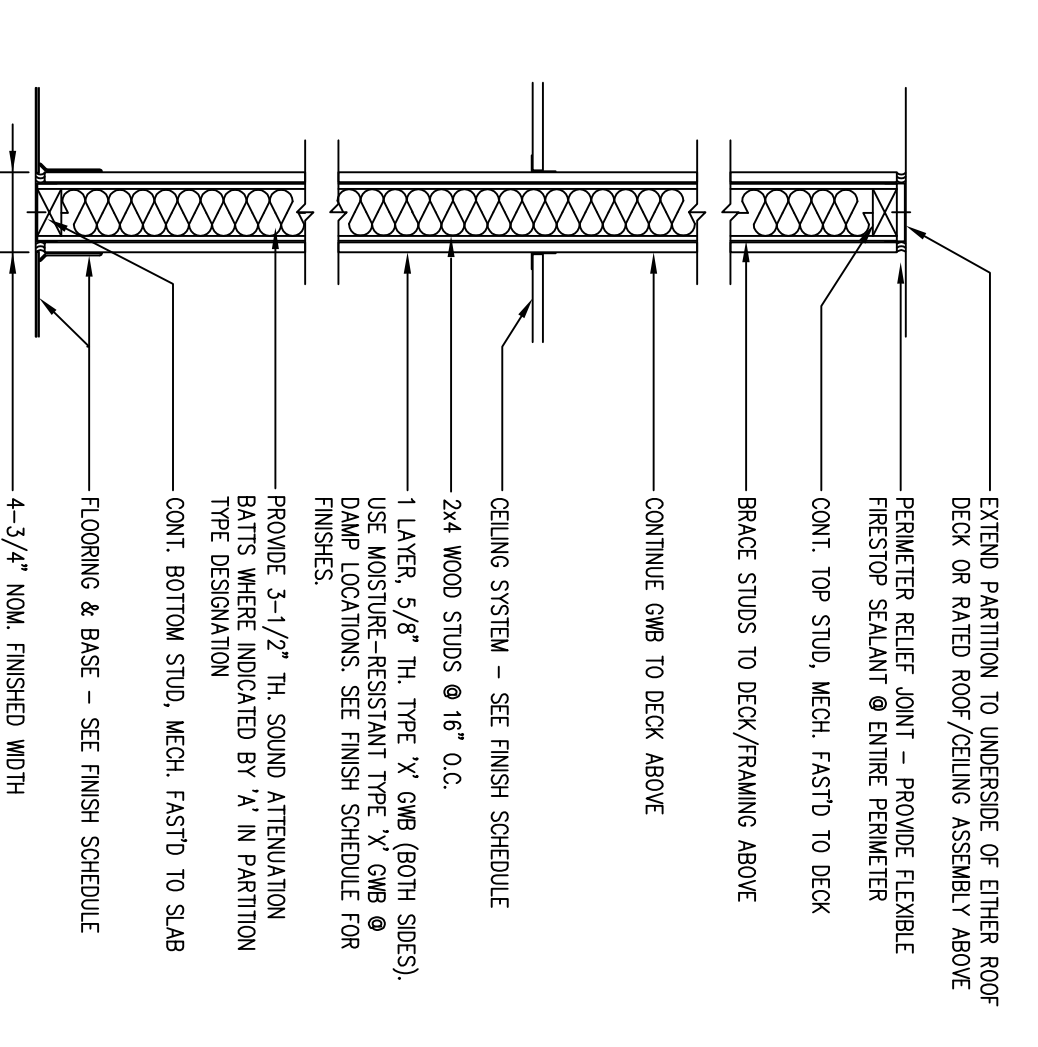


P2 1-HR 2x4 STUD PARTITION  
P2A 1-HR 2x4 SOUND-ATTENUATION PARTITION  
SCALE: 1/8" = 1'-0"

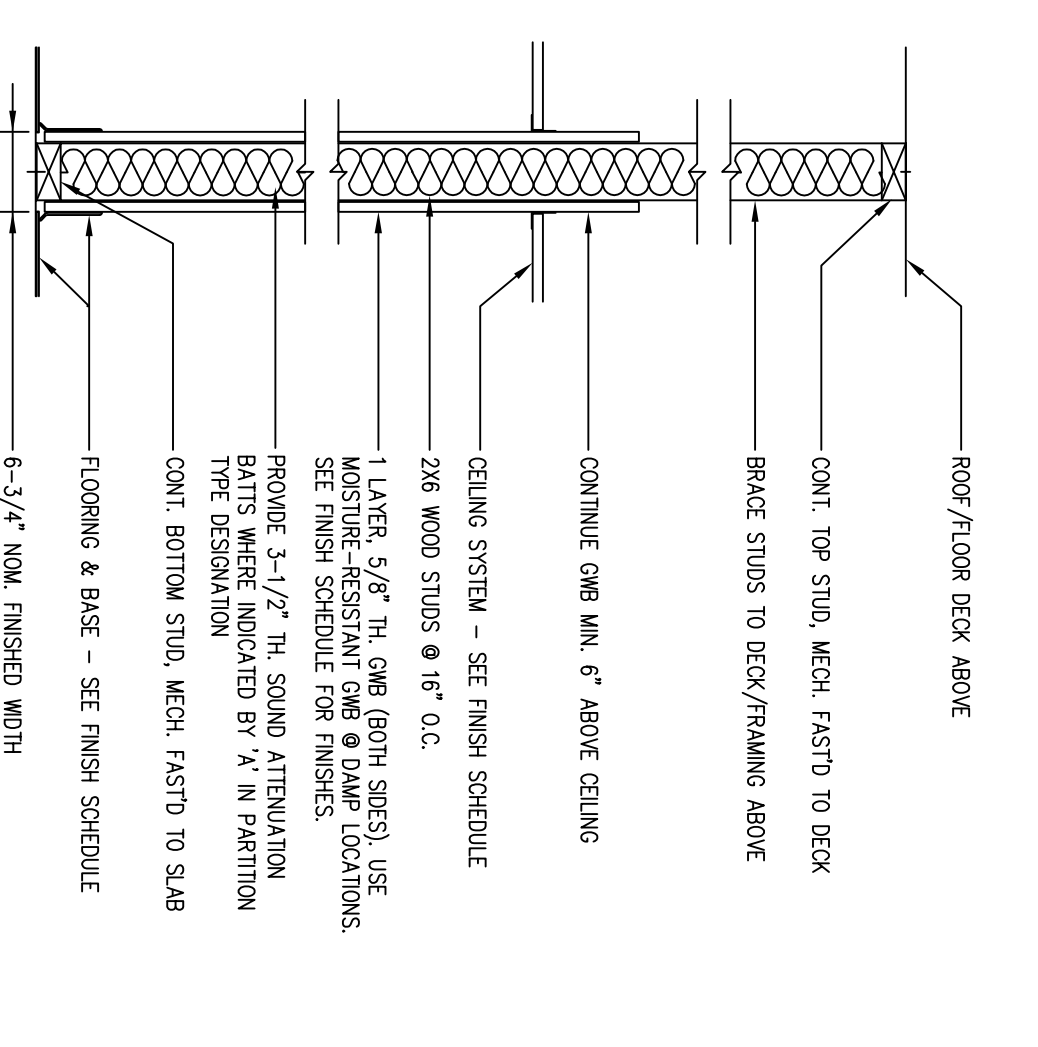

P3 2x6 STUD PARTITION  
P3A 2x6 SOUND ATTENUATION STUD PARTITION  
SCALE: 1/8" = 1'-0"

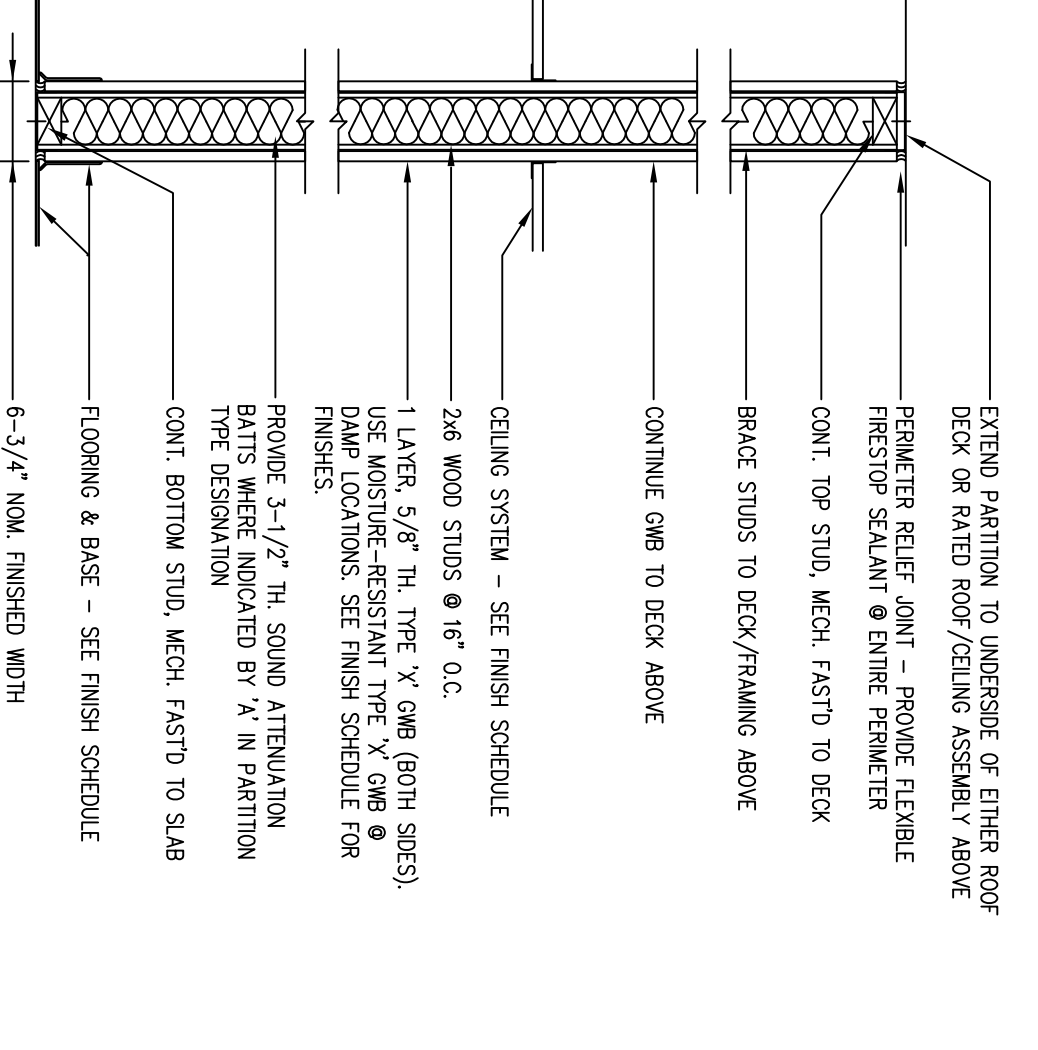

P4 1-HR 2x6 STUD PARTITION  
P4A 1-HR 2x6 SOUND-ATTENUATION PARTITION  
SCALE: 1/8" = 1'-0"

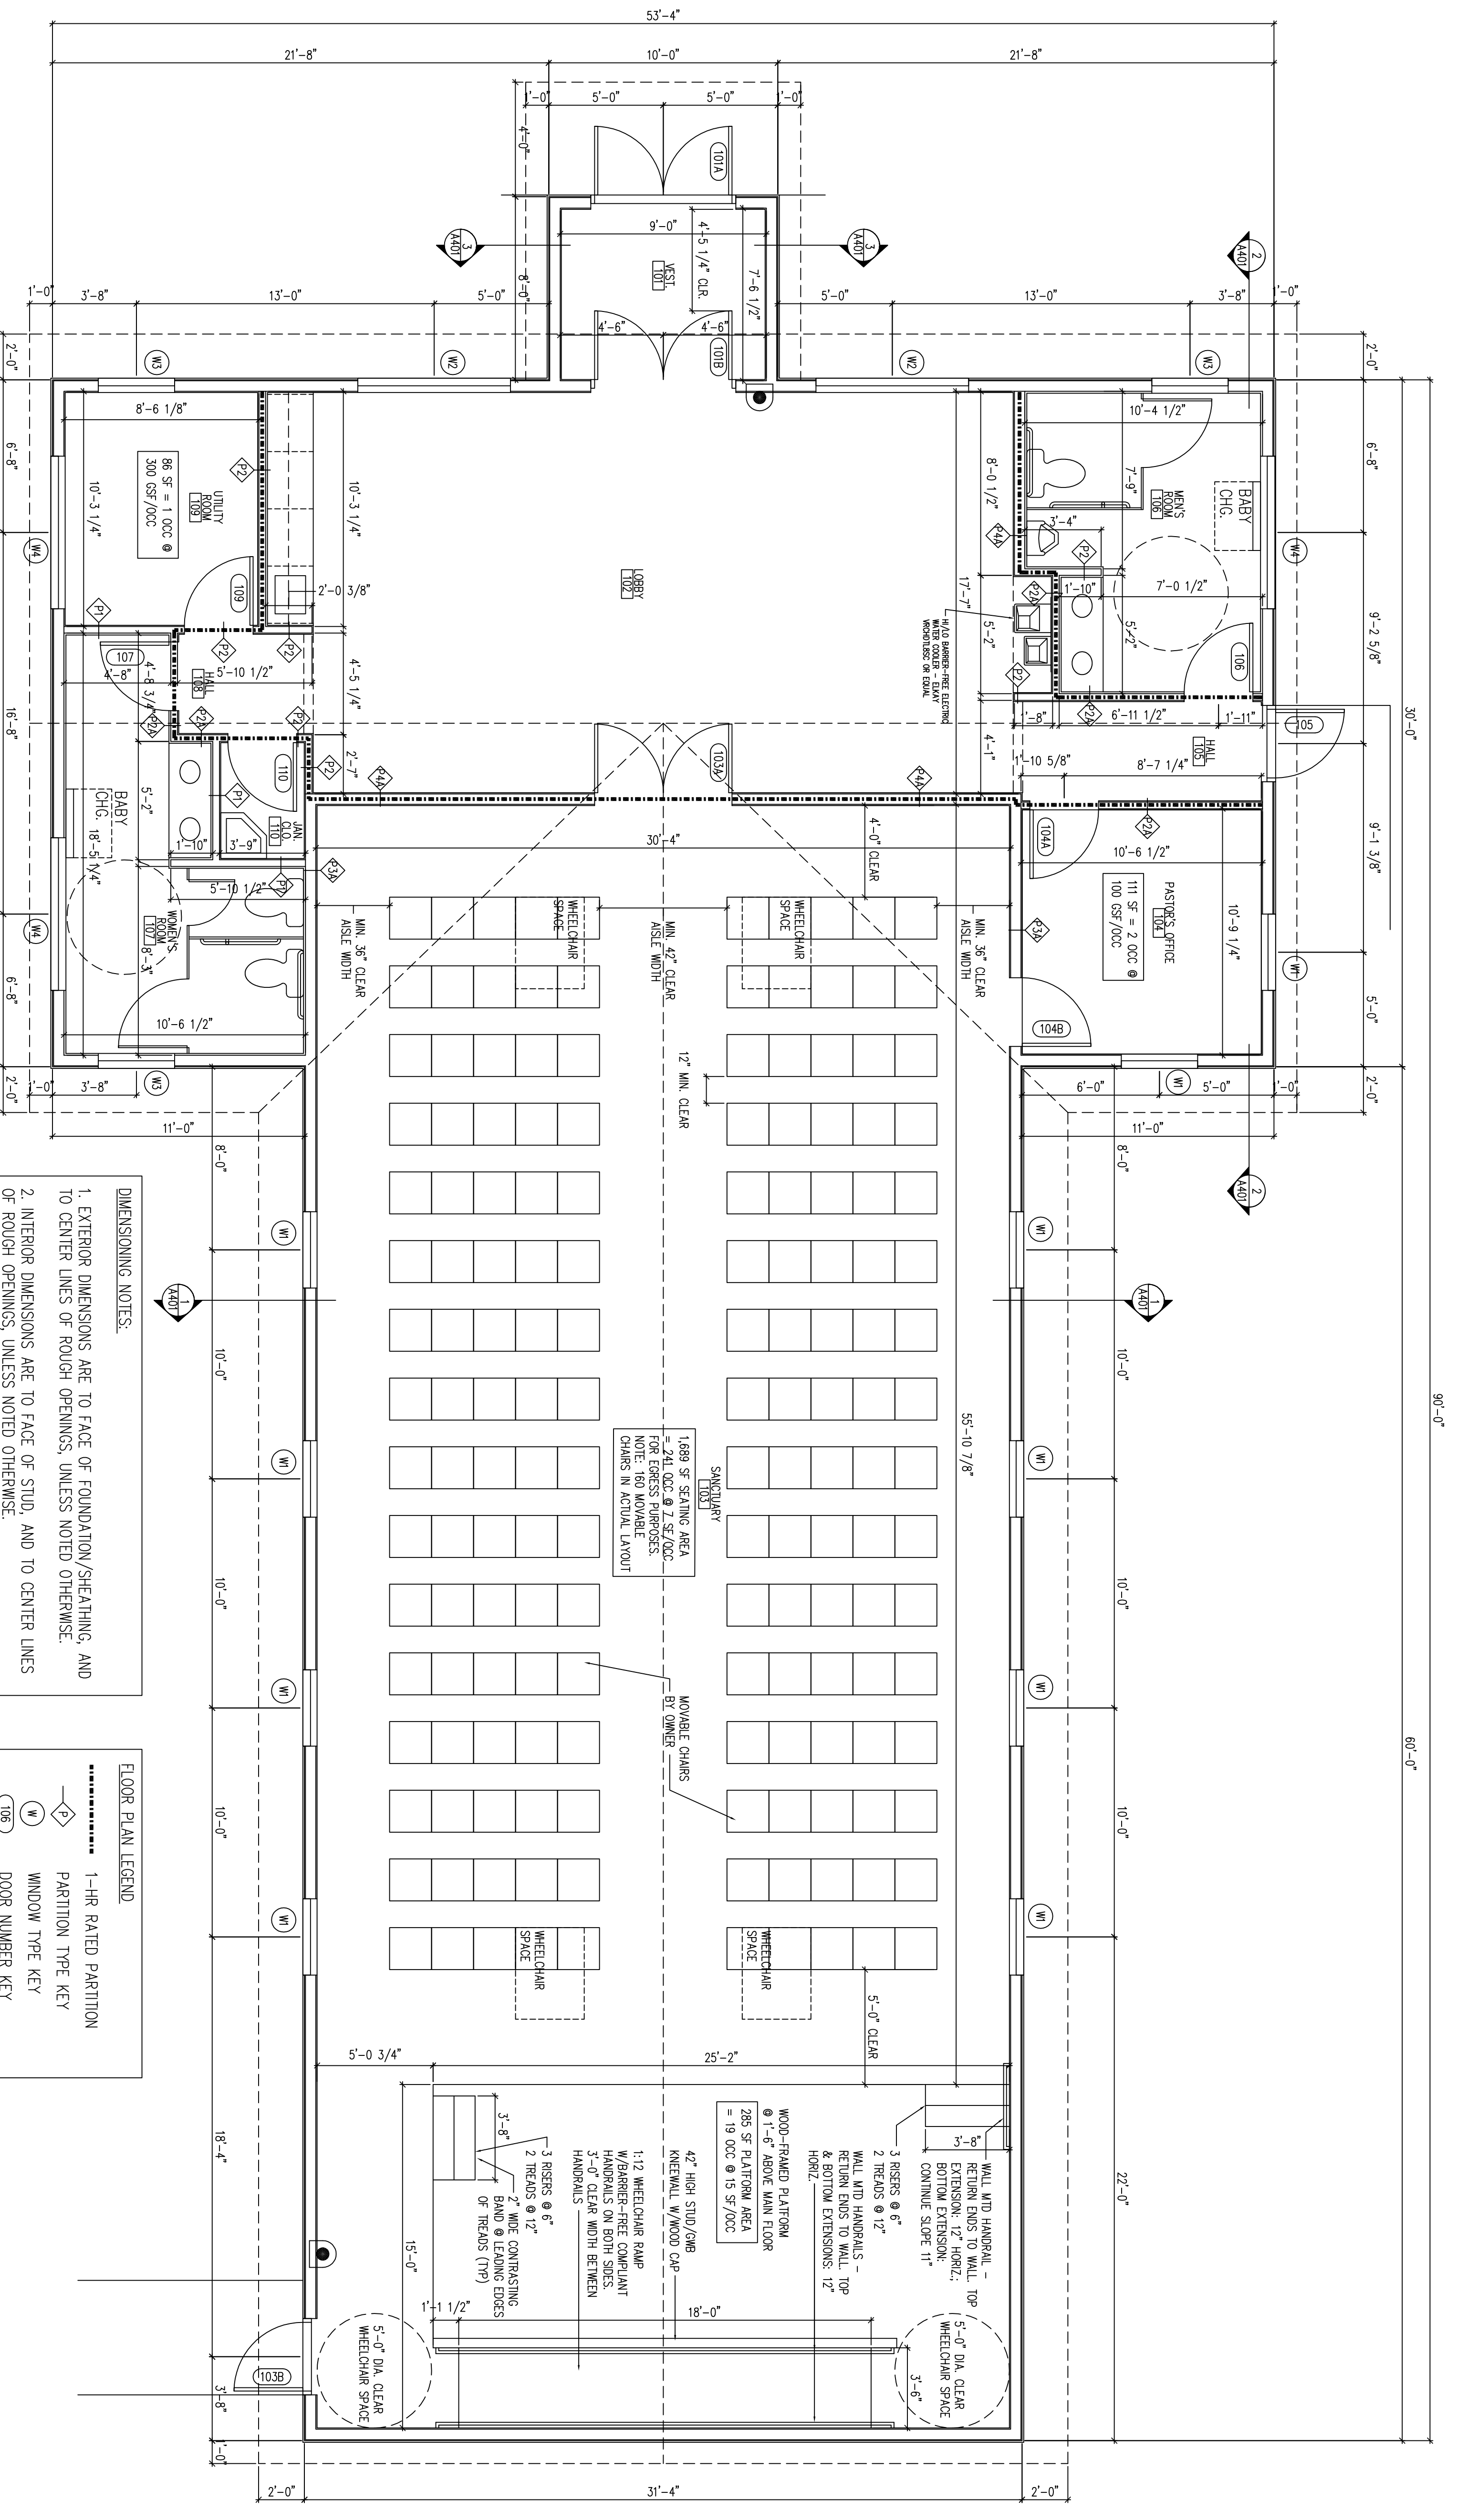

1 FLOOR PLAN  
SCALE: 1/4" = 1'-0"

**DIMENSIONING NOTES:**

- EXTERIOR DIMENSIONS ARE TO FACE OF FOUNDATION/SHEATHING, AND TO CENTER LINES OF ROOF OPENINGS, UNLESS NOTED OTHERWISE.
- INTERIOR DIMENSIONS ARE TO FACE OF STUD, AND TO CENTER LINES OF ROOF OPENINGS, UNLESS NOTED OTHERWISE.
- DIMENSIONS NOTED AS "MIN. CLEAR" ARE REQUIRED MINIMUM DIMENSIONS PROVIDED TO THE FACE OF THE THICKEST FINISH ASSEMBLY (GWB, CERAMIC TIL, ETC).

**FLOOR PLAN LEGEND**

	1-HR RATED PARTITION
	PARTITION TYPE KEY
	WINDOW TYPE KEY
	DOOR NUMBER KEY
	24-10BC FIRE EXT. IN SEMI-REC. CABINET

**ALTHOUSE, JAFFE & ASSOCIATES, LLC**  
ARCHITECTURE PLANNING/INTERIORS  
758 PERKOVENVILLE ROAD  
PERKOVENVILLE, PA 18074  
TEL. 610.754.9360 610.754.9362 FAX

**In His Presence Church**  
Block 6011, Lot 3  
Franklin Township, NJ  
Proposed New Church Building

Date: 3/22/2015

Revised:   
Floor Plan & Partition Types

Scale: As Noted  
Drawn By:   
Checked:   
**A201**

These documents are the property of the architect and are to be used only for the project and site identified herein. No part of these documents may be reproduced or transmitted in any form or by any means, electronic or mechanical, including photocopying, recording, or by any information storage and retrieval system, without the prior written permission of the architect.