




1 SOUTH (FRONT) ELEVATION  
SCALE: 1/4" = 1'-0"

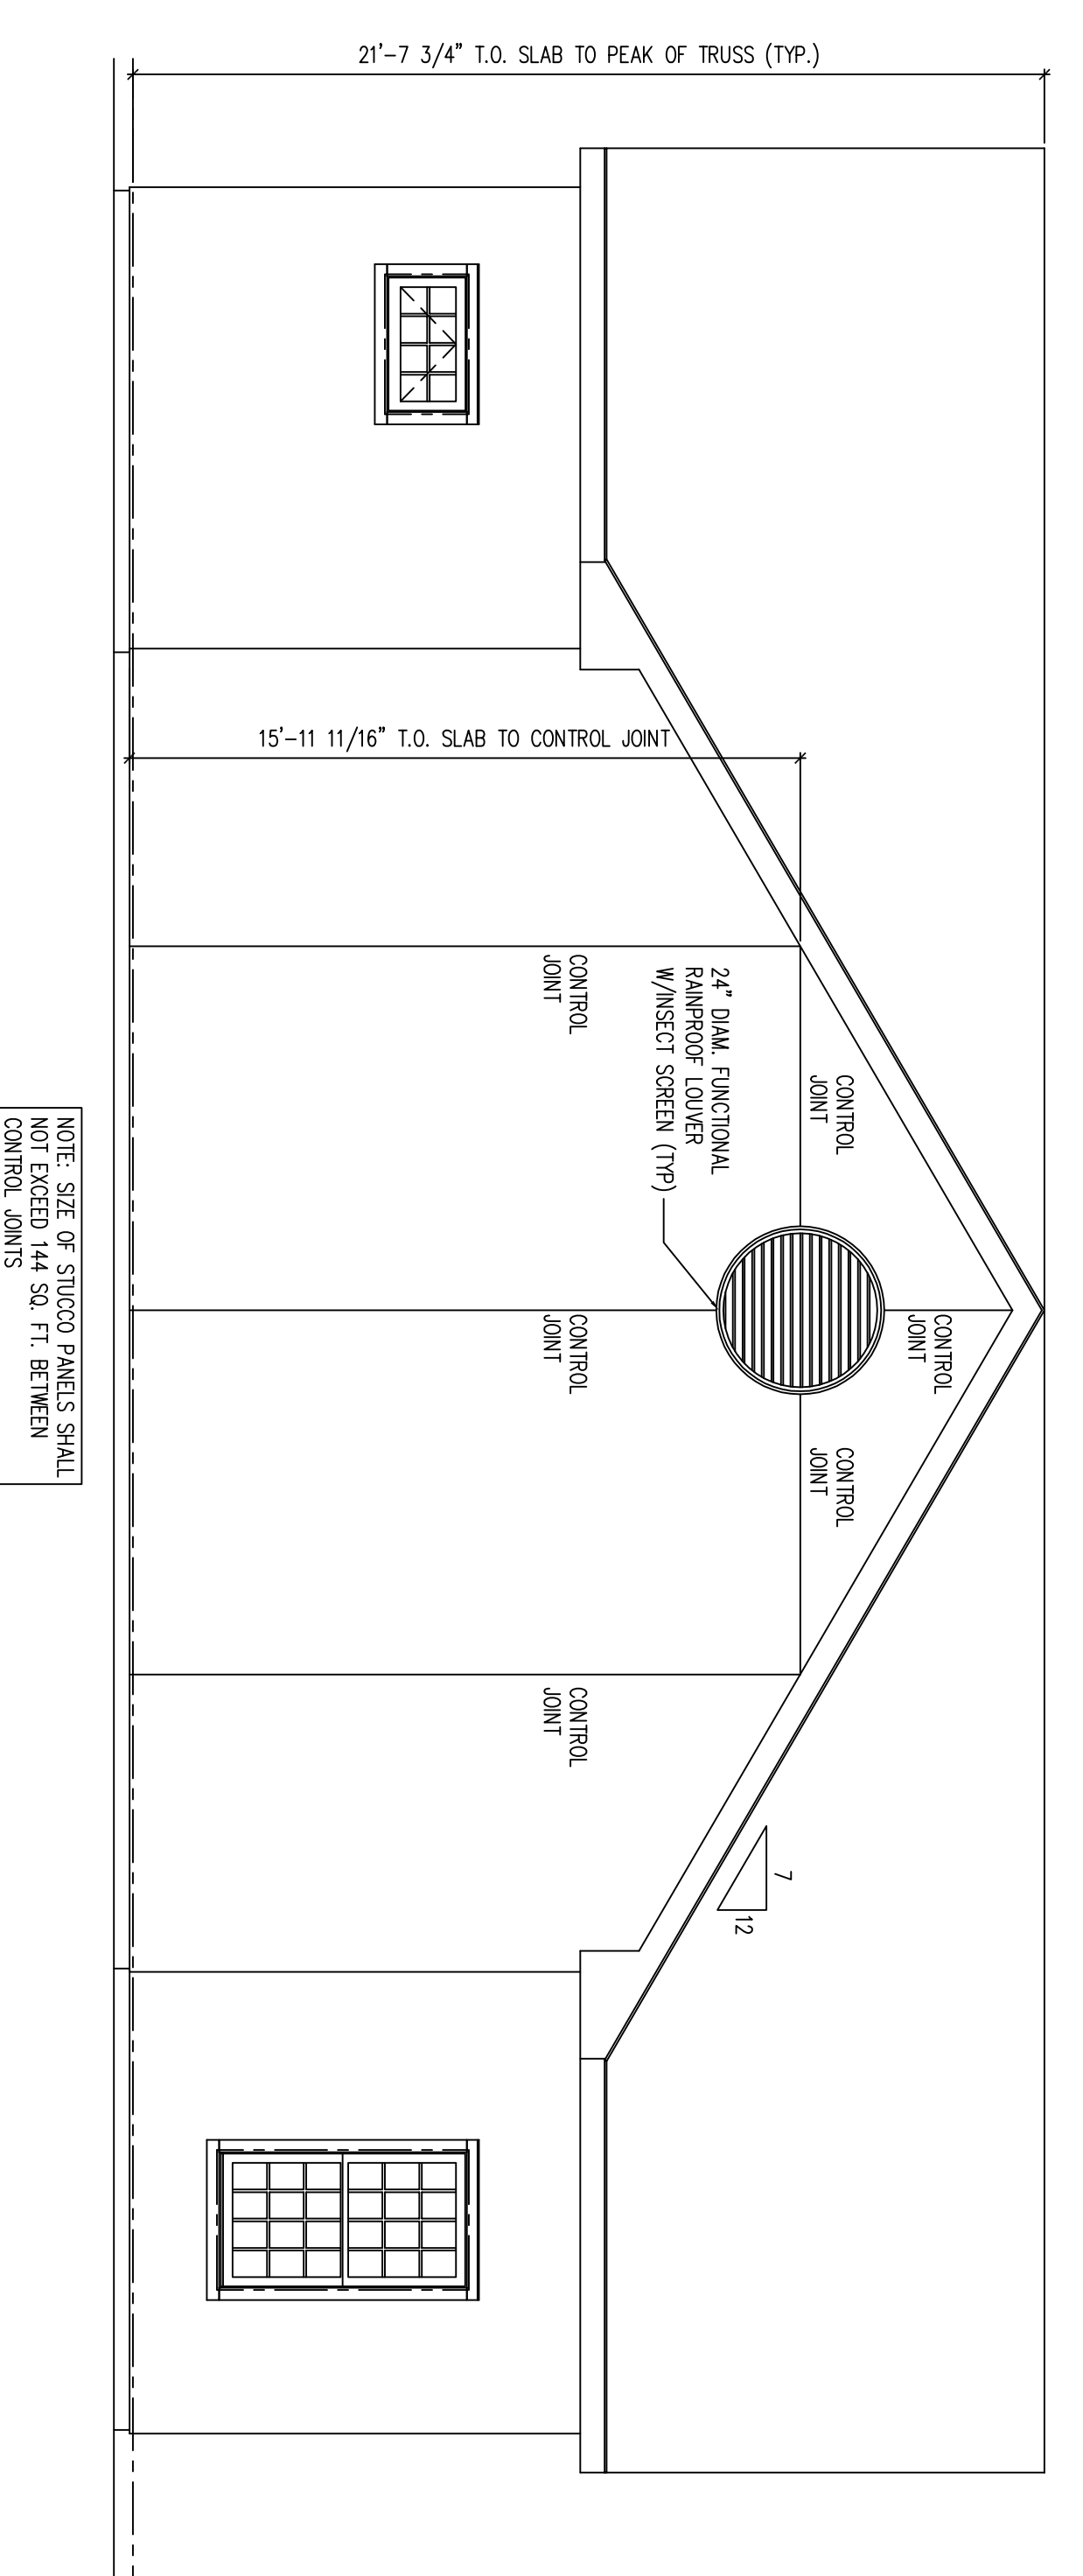

2 NORTH ELEVATION  
SCALE: 1/4" = 1'-0"

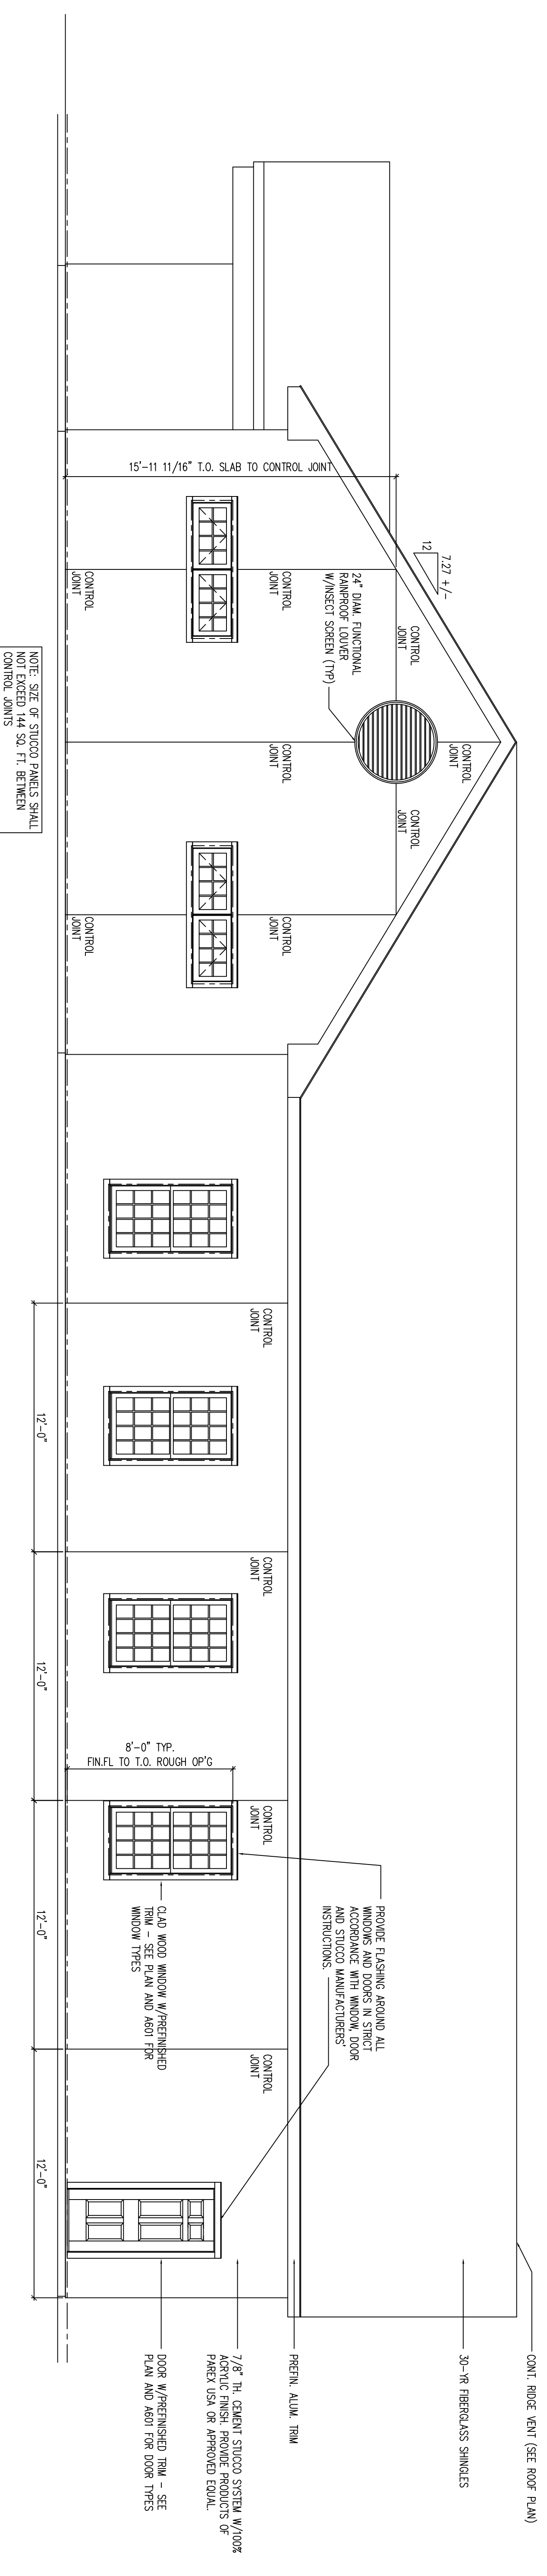

3 EAST ELEVATION  
SCALE: 1/4" = 1'-0"

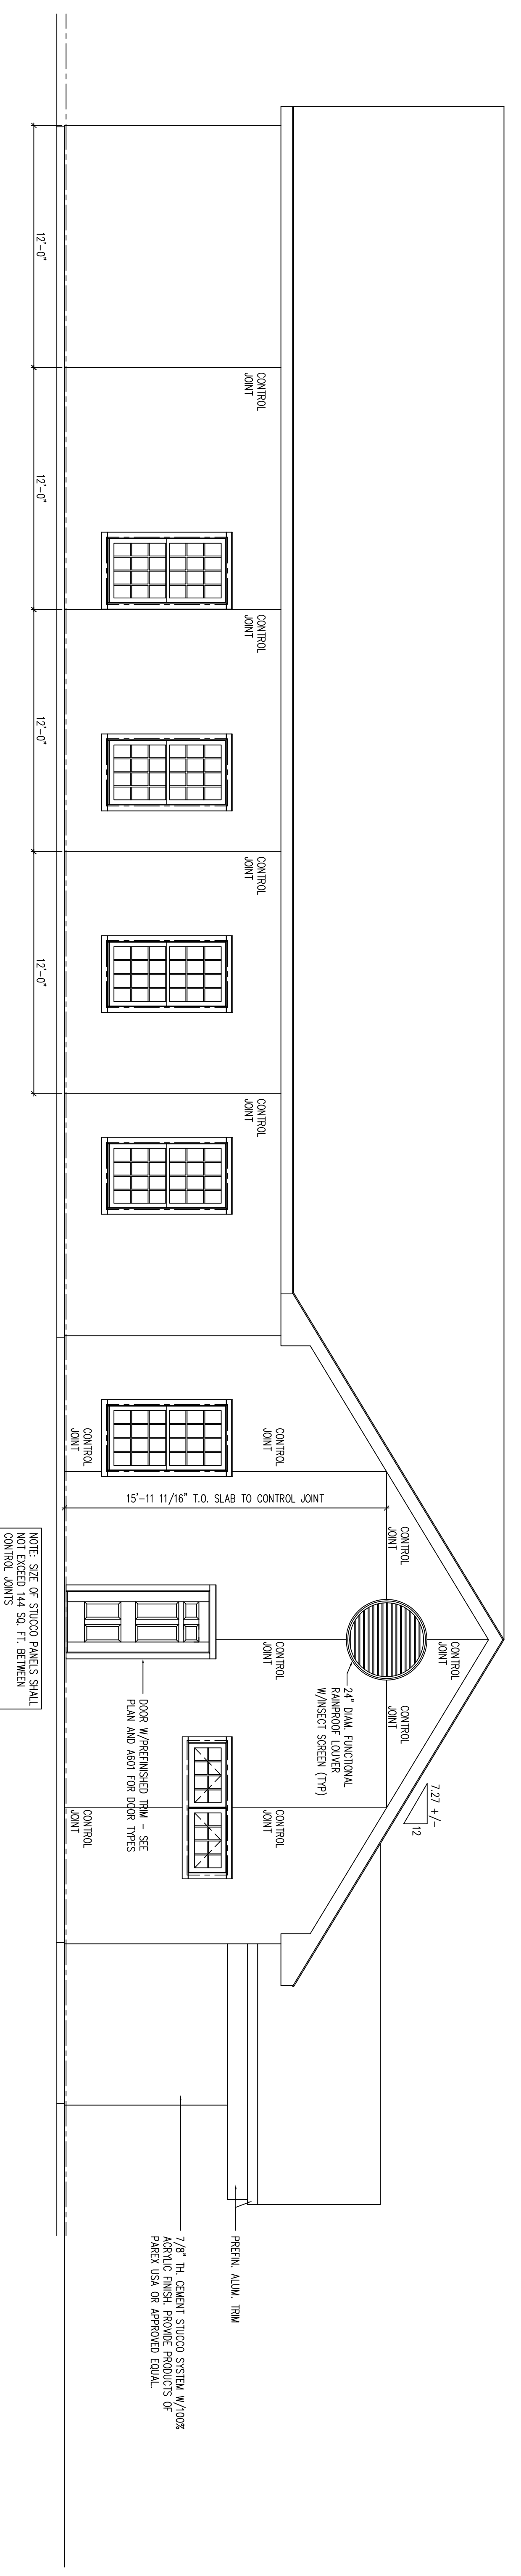

4 WEST ELEVATION  
SCALE: 1/4" = 1'-0"

**In His Presence Church**  
 Block 6701, Lot 3  
 Franklin Township, NJ  
**Proposed New Church Building**

**ALTHOUSE, JAFFE & ASSOCIATES, LLC**  
 ARCHITECTURE PLANNING/INTERIORS  
 758 PERKOMENVILLE ROAD  
 PERKOMENVILLE, PA 18074  
 TEL: 610.754.9360 • 610.754.9362 FAX

Date: 3/22/2015

Revisions:  
 \_\_\_\_\_  
 \_\_\_\_\_  
 \_\_\_\_\_

Elevations  
 Scale: As Noted  
 File No: 13122a  
 Drawn By:  
 Checked:  
**A301**

This document is the property of Althouse, Jaffe & Associates, LLC. It is to be used only for the project and site for which it was prepared. No other use, reproduction, or distribution is permitted without the written consent of Althouse, Jaffe & Associates, LLC.